


Amendments		
Issue	Description	Date
01	ISSUED FOR CONSTRUCTION	26.02.2014

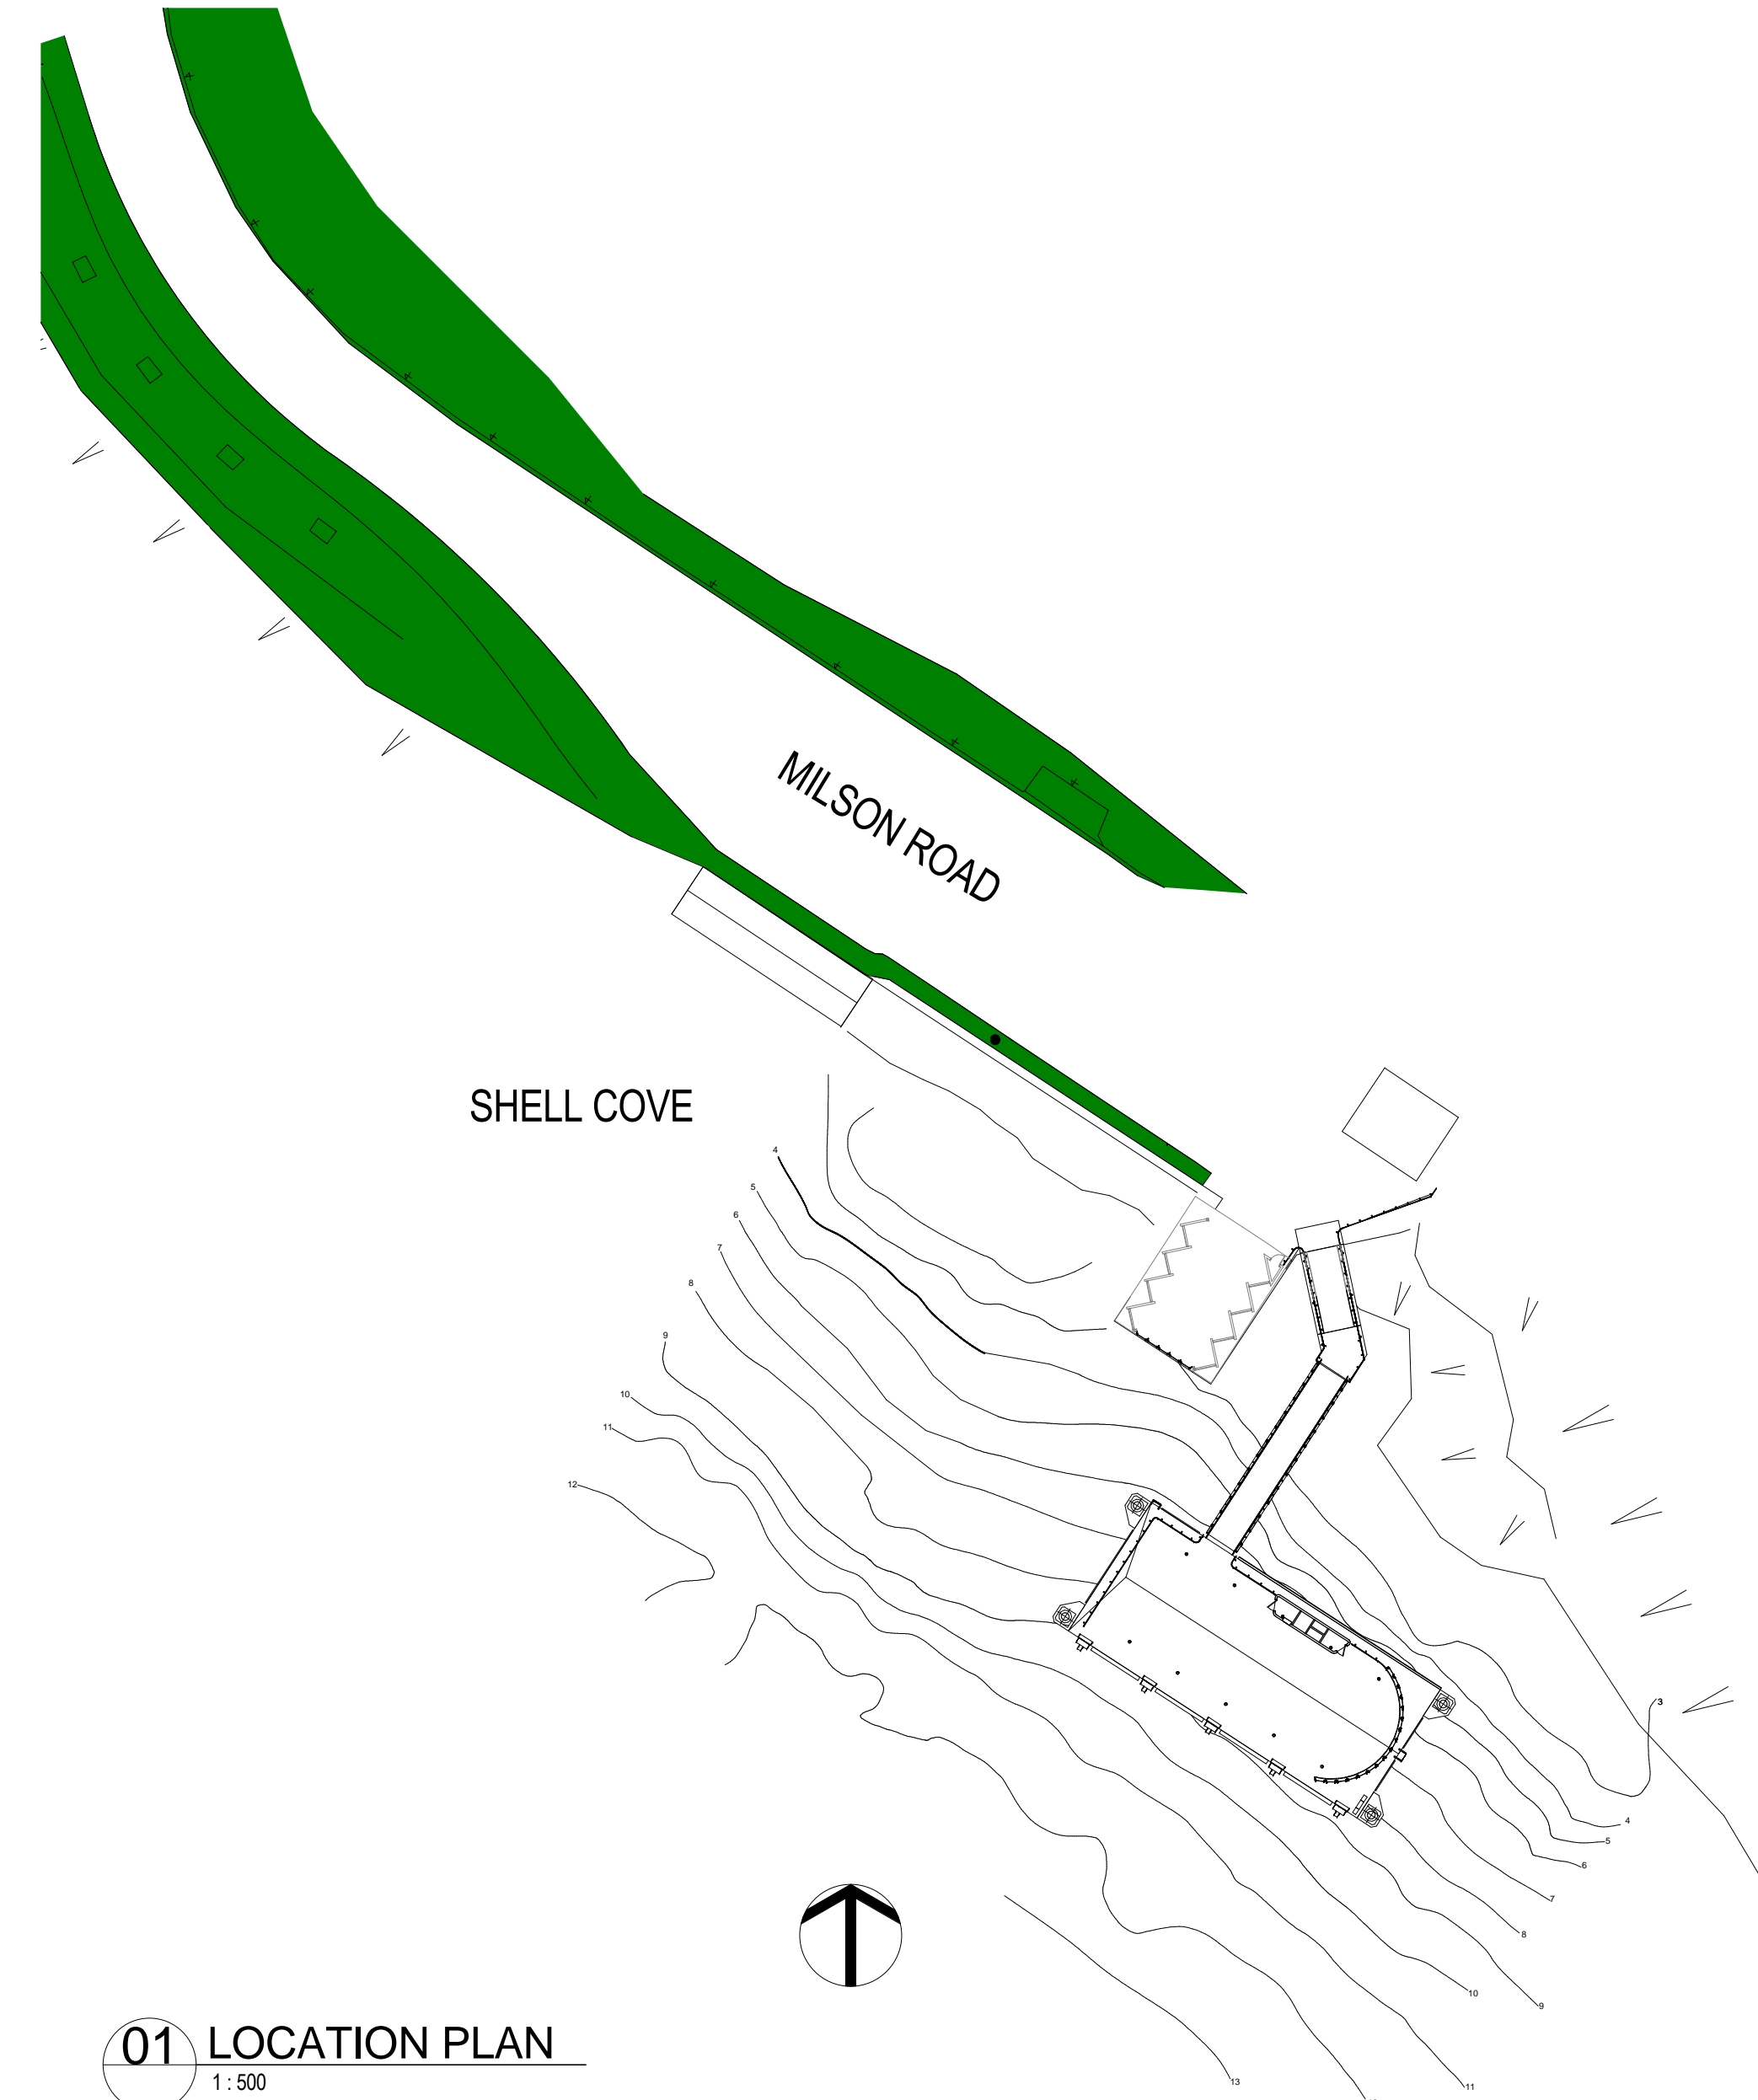

02 CREMORNE POINT WHARF

01 LOCATION PLAN

1:500

ARCHITECTURAL DRAWING REGISTER			
Drawing No.	Drawing Name		
AR 03 DW 0001	Title Sheet / Location Plan / Drawing register		
AR 03 DW 1000	Survey/ Demolition Plan		
AR 03 DW 1001	Setout Plan		
AR 03 DW 4000	Pontoon Floor Plan		
AR 03 DW 4001	Pontoon Roof & Reflected Ceiling Plan		
AR 03 DW 4002	Pontoon Elevations & Sections		
AR 03 DW 4003	Gangway - Floor, Roof & Reflected Ceiling Plan		
AR 03 DW 4004	Gangway Sections & Elevations		
AR 03 DW 4005	Bridge - Floor/ Roof Plan, RCP, Elevation & Section		
AR 03 DW 4007	Services Pod - Plans, Elevations & Sections		
AR 03 DW 4100	Section Details - Pontoon		
AR 03 DW 4200	Section Details - Gangway & Bridge		
AR 03 DW 4400	Details - Pod		
AR 03 DW 6300	Details - Balustrade & Screens - Sheet 1		
AR 03 DW 6301	Details - Balustrade & Screens - Sheet 2		
AR 03 DW 6302	Details - Balustrade & Screens - Sheet 3		
AR 03 DW 6303	Details - Balustrade & Screens - Sheet 4		

NOTE:

THESE DRAWINGS ARE TO BE READ IN CONJUNCTION WITH THE FOLLOWING DOCUMENTS:
 - MATERIALS AND FINISHES SCHEDULE AR-00-SP-8000
 - ARCHITECTURAL SPECIFICATION AR-00-SP-8100
 - ALL CONSULTANT DRAWINGS, SCHEDULES AND SPECIFICATIONS
 ANY INCONSISTENCIES BETWEEN DOCUMENTS MUST BE REPORTED TO THE DESIGN MANAGER.

ISSUED FOR CONSTRUCTION

Managing Contractor
Hansen Yuncken
 Level 6, 15 Bourke Rd
 Mascot NSW 2020

Client
Roads & Maritime Services
 James Craig Rd.
 Rozelle Bay NSW 2039

GROUP GSA

Group GSA Pty Ltd ABN 76 002 113 779
 Level 7, 80 William St East Sydney NSW
 Australia 2011 www.groupgsa.com

T +612 9361 4144 F +612 9332 3458
 architecture interior design urban design landscape
 room architect M. Sheldon 3990

Project Title
Sydney Wharves Upgrade Program - Cremorne Point

Drawing Title
Title Sheet / Location Plan / Drawing register

Project No **S09-026** Scale As indicated @A1

Drawing Created (date) 15.11.13

Drawing Created (by) KR

Plotted and checked by SJ

Verified SJ

Approved WK

Discipline	Wharf	Drawing No	Issue
AR	03	DW 0001	01

This drawing is the copyright of Group GSA Pty Ltd and may not be altered, reproduced or transmitted in any form or by any means in part or in whole without the written permission of Group GSA Pty Ltd.
 All levels and dimensions are to be checked and verified on site prior to the commencement of any work, making of shop drawings or fabrication of components.
 Do not scale drawings. Use figured Dimensions.

26/02/2014 3:02:26 PM