
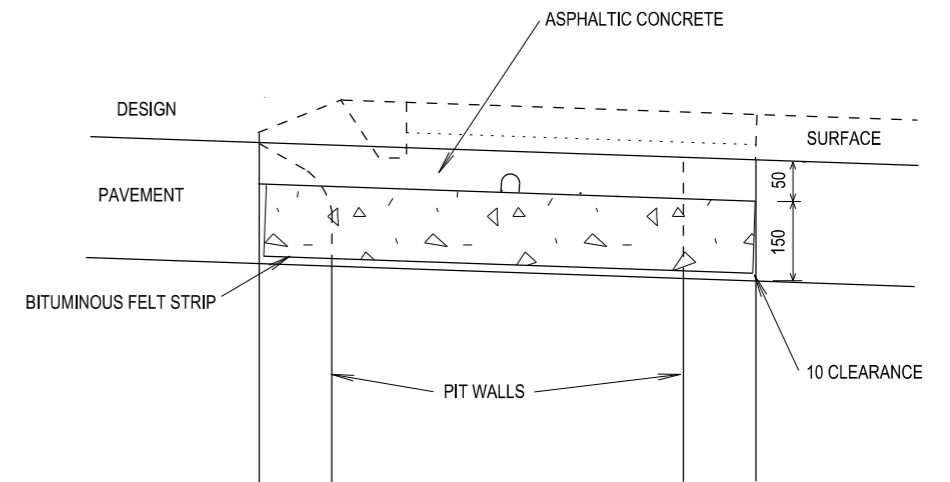
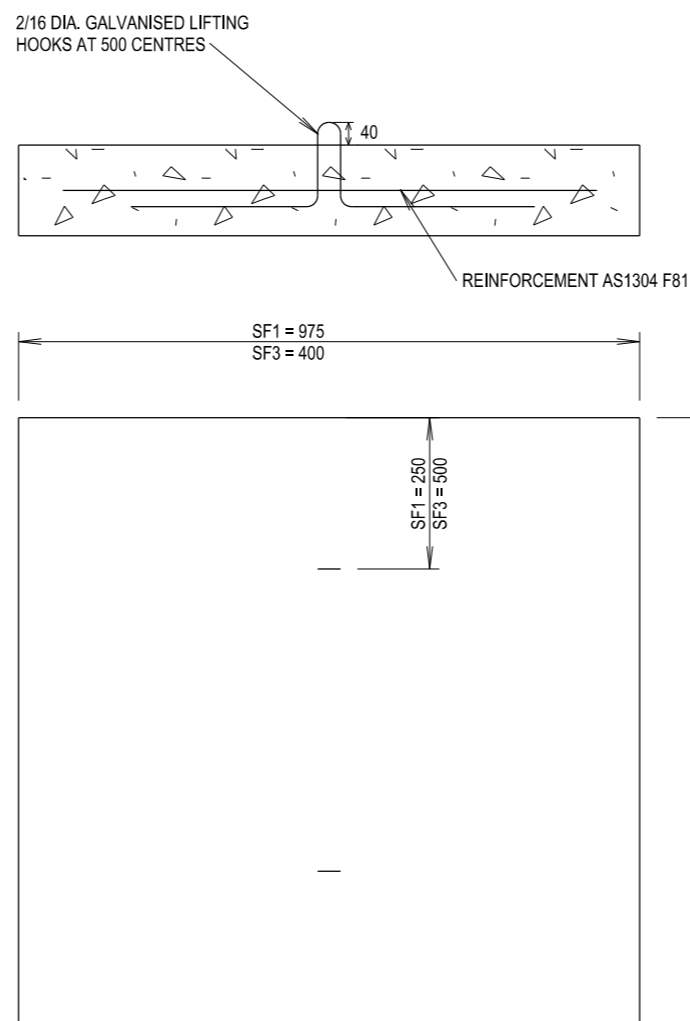
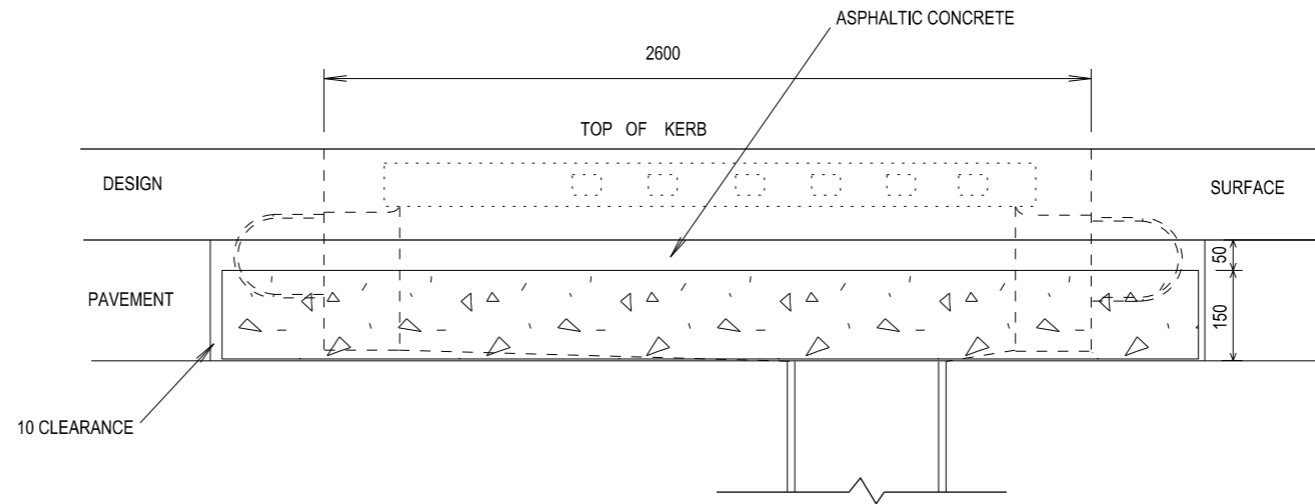


THIS DRAWING MAY BE PREPARED IN COLOUR AND MAY BE INCOMPLETE IF COPIED


50mm ON A3 SIZE ORIGINAL

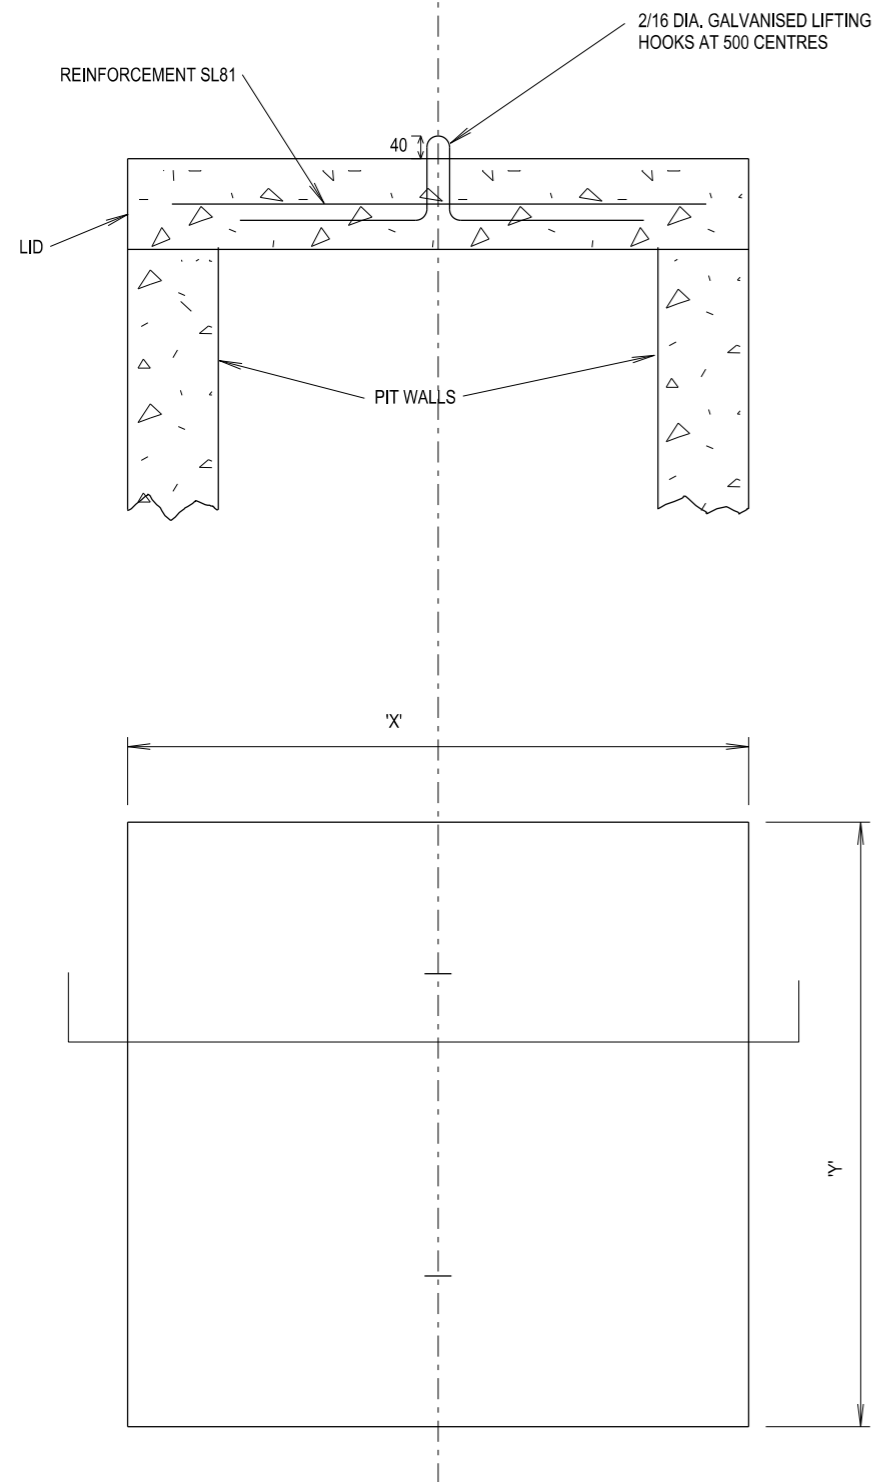

NOTES

1. CONCRETE GRADE N25
2. DIMENSIONS 'X' AND 'Y' TO SUIT ULTIMATE PIT TYPE.

ALL DIMENSIONS ARE IN MILLIMETRES UNLESS OTHERWISE SHOWN

QR CODE	SCAN TO CHECK DOCUMENT VER.	REV	DATE	AMENDMENT / REVISION DESCRIPTION	WVR No.	APPROVAL	SCALES ON A3 SIZE DRAWING	CONTACT DETAILS	ISSUED	DATE	PREPARED BY	STANDARD DRAWING No.	REV.
								SEND FEEDBACK ON THIS STANDARD DRAWING TO : technologystandards@rms.nsw.gov.au	SFR	20.01.17	ENGINEERING SERVICES ROAD POLICY, SPECIFICATIONS AND AND TECHNOLOGY	R0220-42	-
									MANAGER ROAD POLICY, SPECIFICATIONS & TECHNOLOGY		PREPARED BY ENGINEERING SERVICES ROAD POLICY, SPECIFICATIONS AND AND TECHNOLOGY	STANDARD DRAWING No. R0220-42	REV. -
											STATUS ISSUED	EDMS No. DS2014/005862	ORIGINAL ISSUE DATE JANUARY 2017



STANDARD DRAWING
ROAD DESIGN ENGINEERING
R0220 STORMWATER DRAINAGE SERIES - GULLY PITS
TEMPORARY LIDS FOR DRAINAGE PITS

A3

SHEET 1 OF 1