

# Foxground and Berry bypass



HUNTINGDALE PARK ROAD NOISE MOUND

JULY 2014

- A noise barrier made up of a noise wall about 0.8 metres high, resting on a noise mound to give an overall height of four metres above the new highway, is proposed for Huntingdale Park Road.
- The wall will be screened by vegetation on both sides to soften the view from both the new highway and adjacent residences.

## Changes from Approved Concept Design:

- The mound and wall option has been proposed over the installation of a four metre high noise wall which was included in the concept design.
- The proposed option eliminates the need for a safety barrier and allows significantly more landscaping to improve visual amenity.

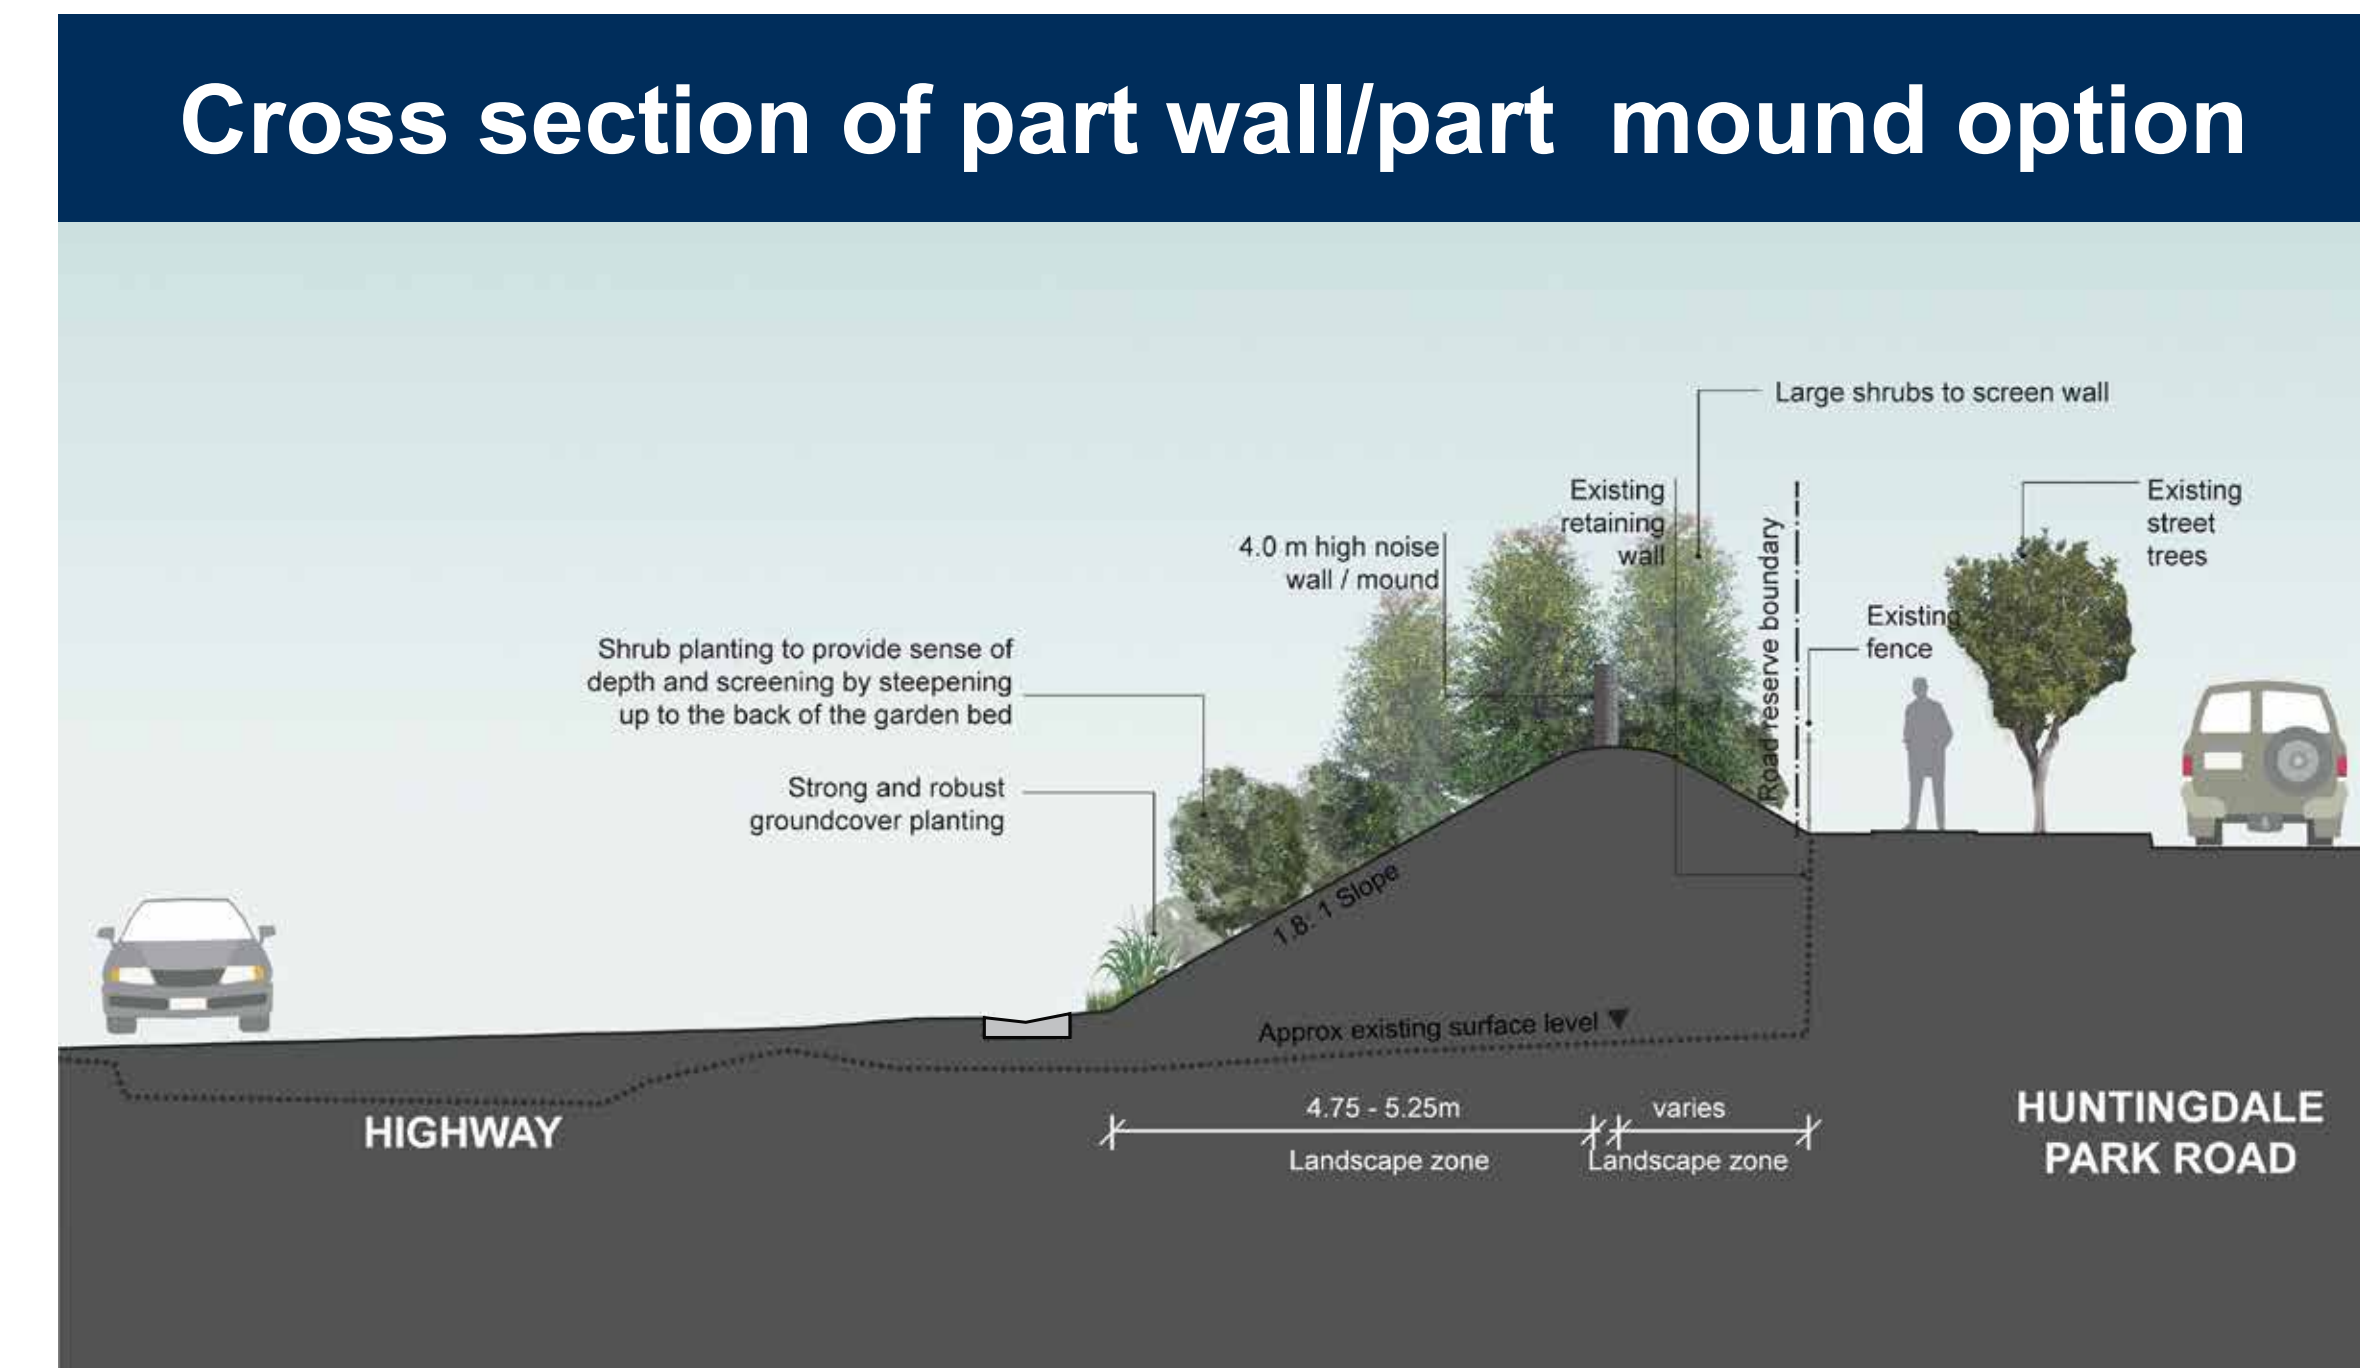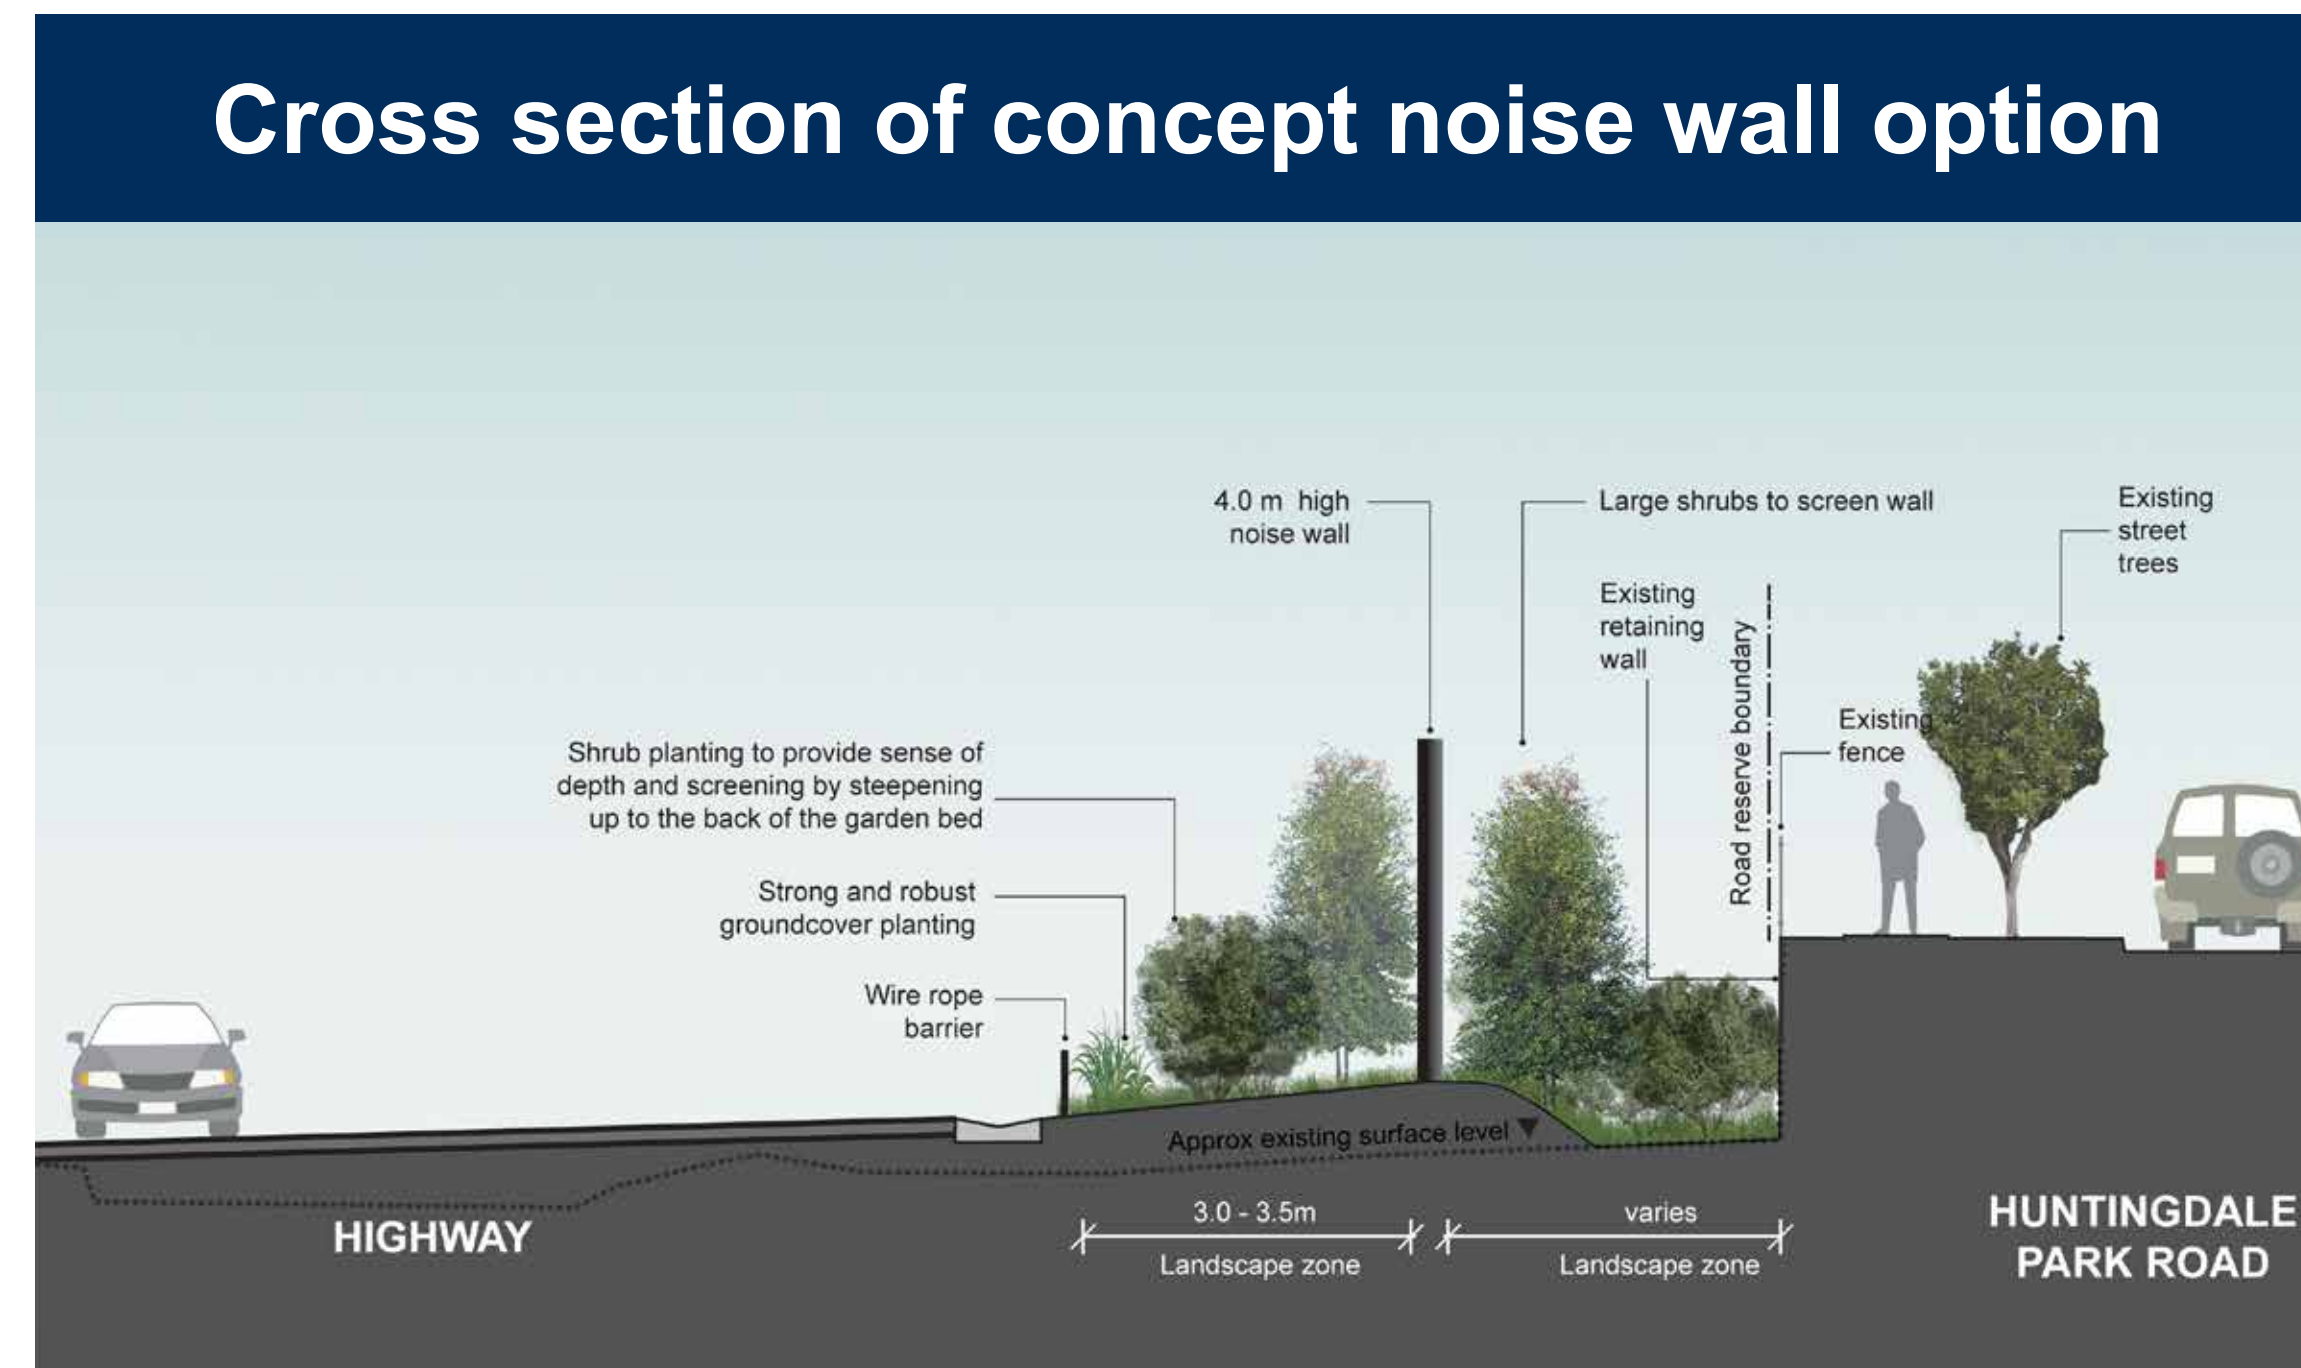

Artist's impression – part noise wall/noise mound option looking north