



Diversion of Underground Cableway in horizontal plane.

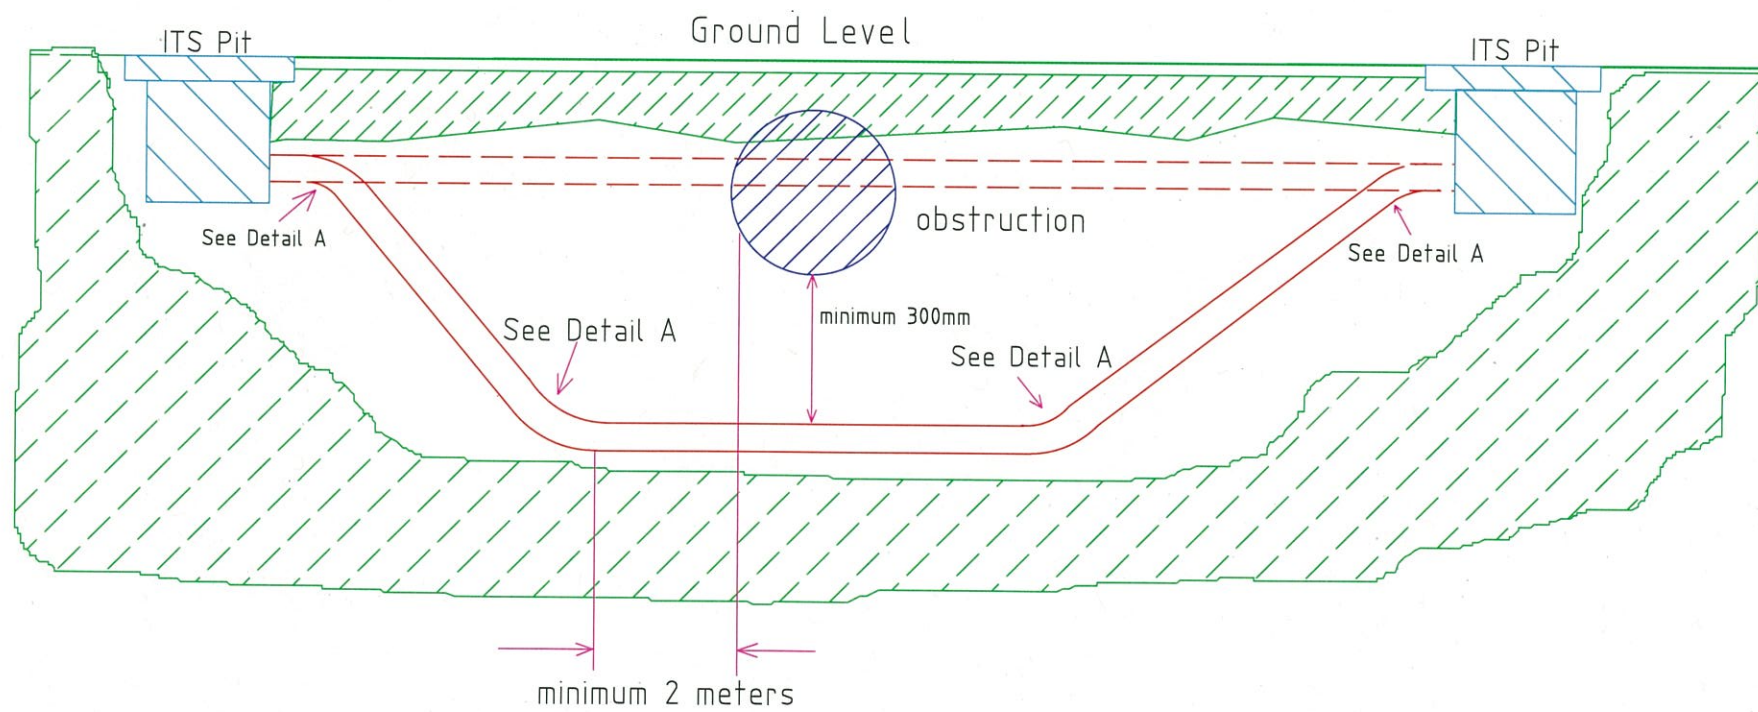

Diversion of Underground Cableway in vertical plane.

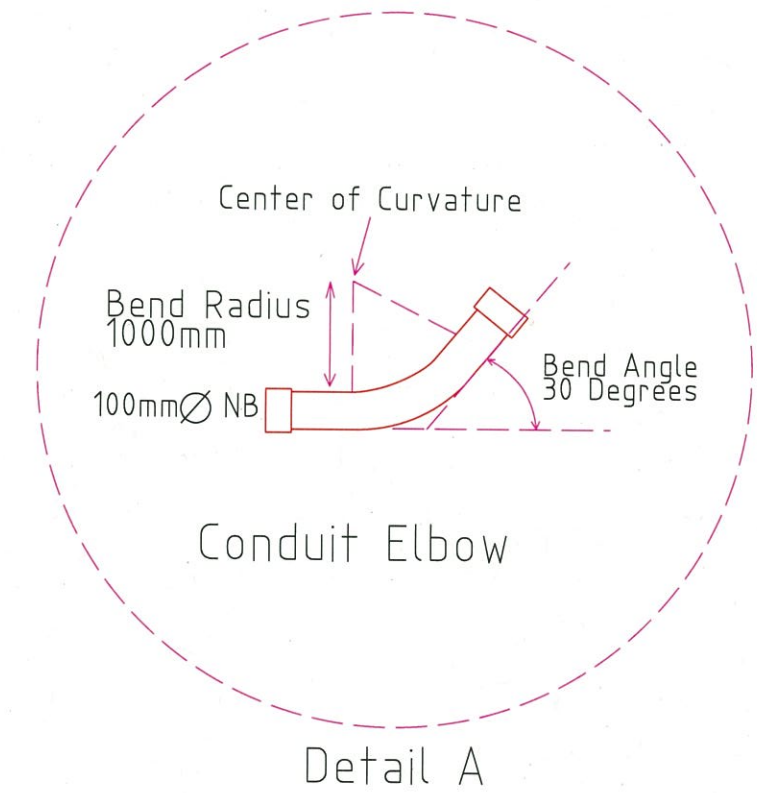

Detail A

A ORIGINAL ISSUE	REFERENCE DRAWINGS		ROADS AND MARITIME SERVICES	SCALE	APPROVED: <i>G.Hadfield</i>
				SUPERSEDES:	
				DRAWN V.Nguyen	
				CHECKED G.Hadfield	
				PASSED V.Nguyen Project Manager ITS Projects	DS2012/000832
			ITS CABLEWAY IN OBSTACLE FIELD		